



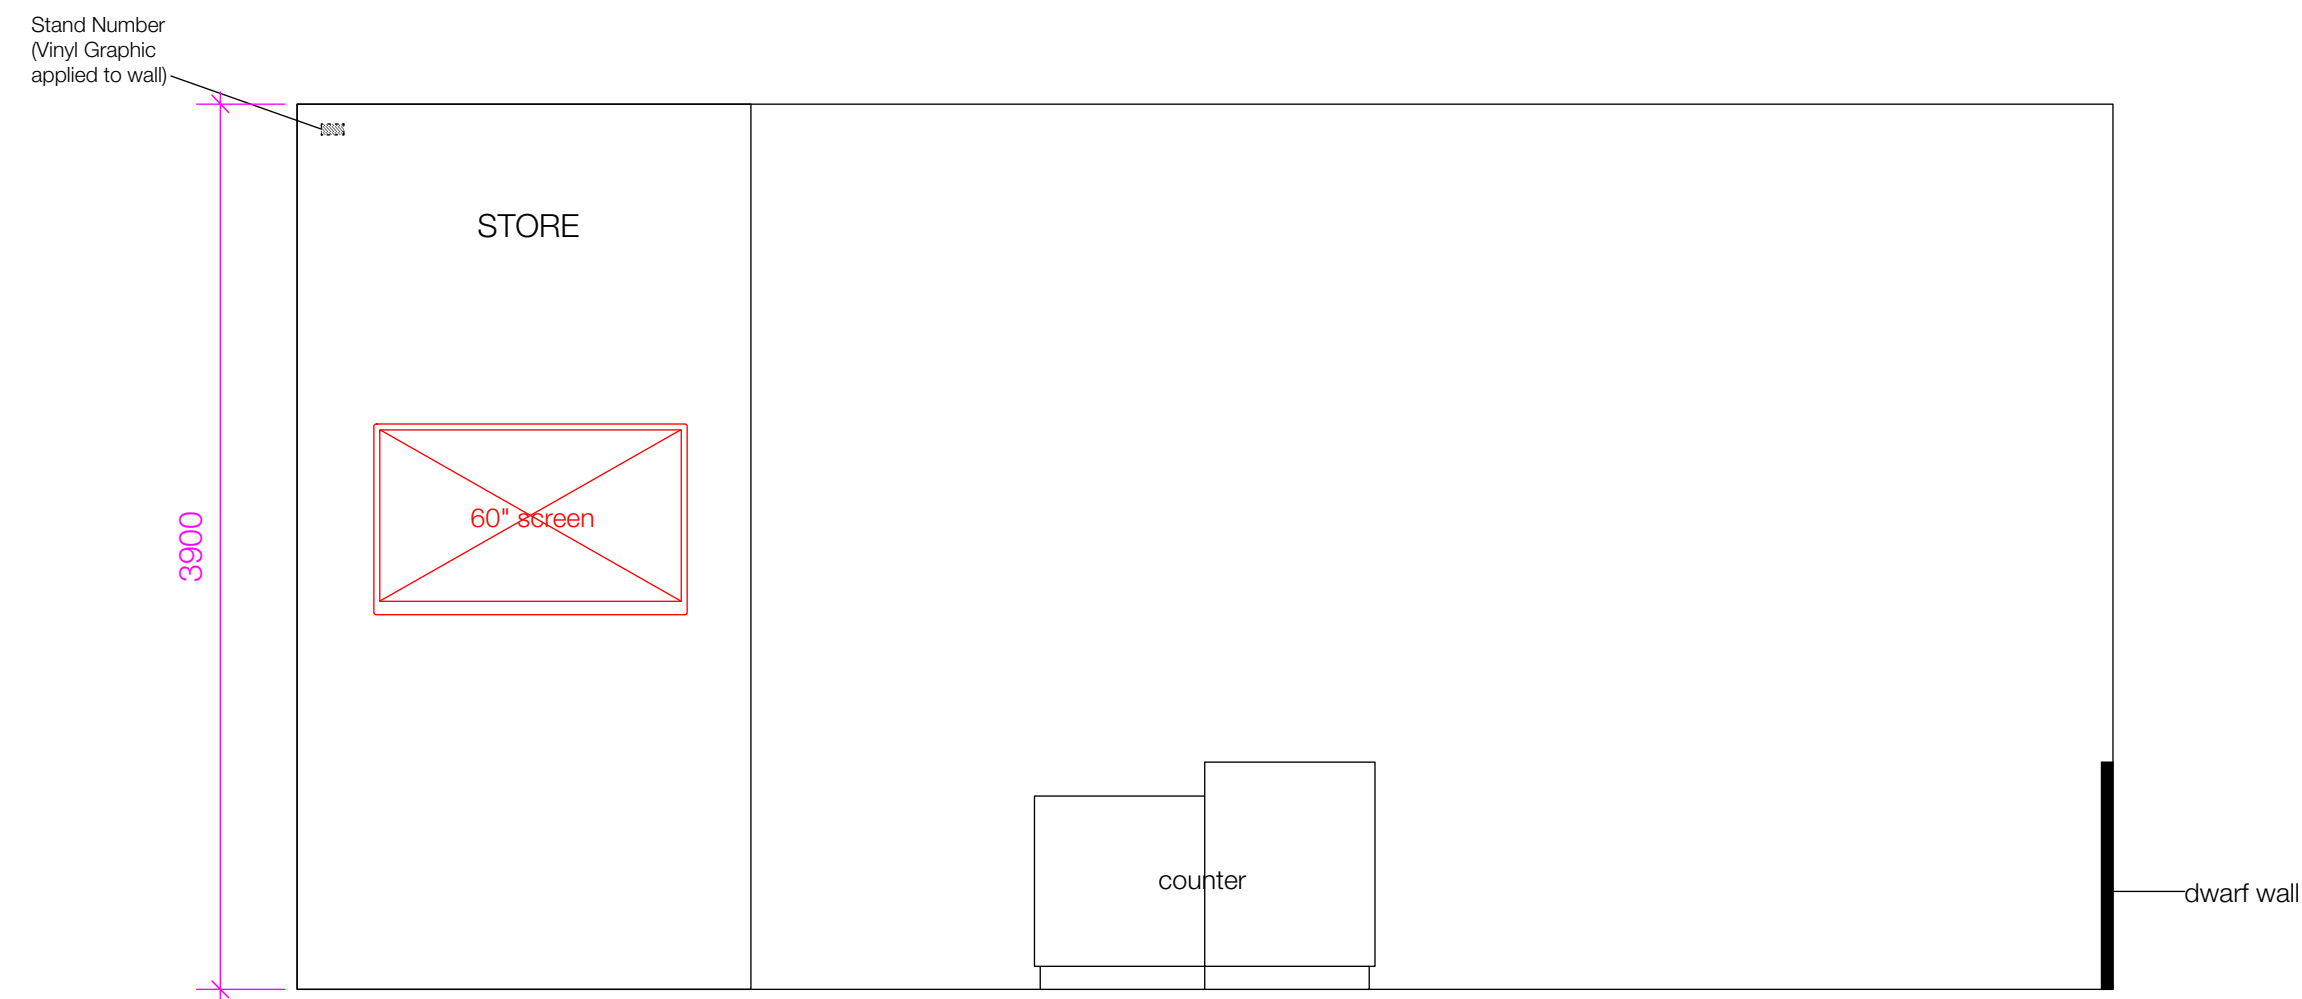

FRONT ELEVATION

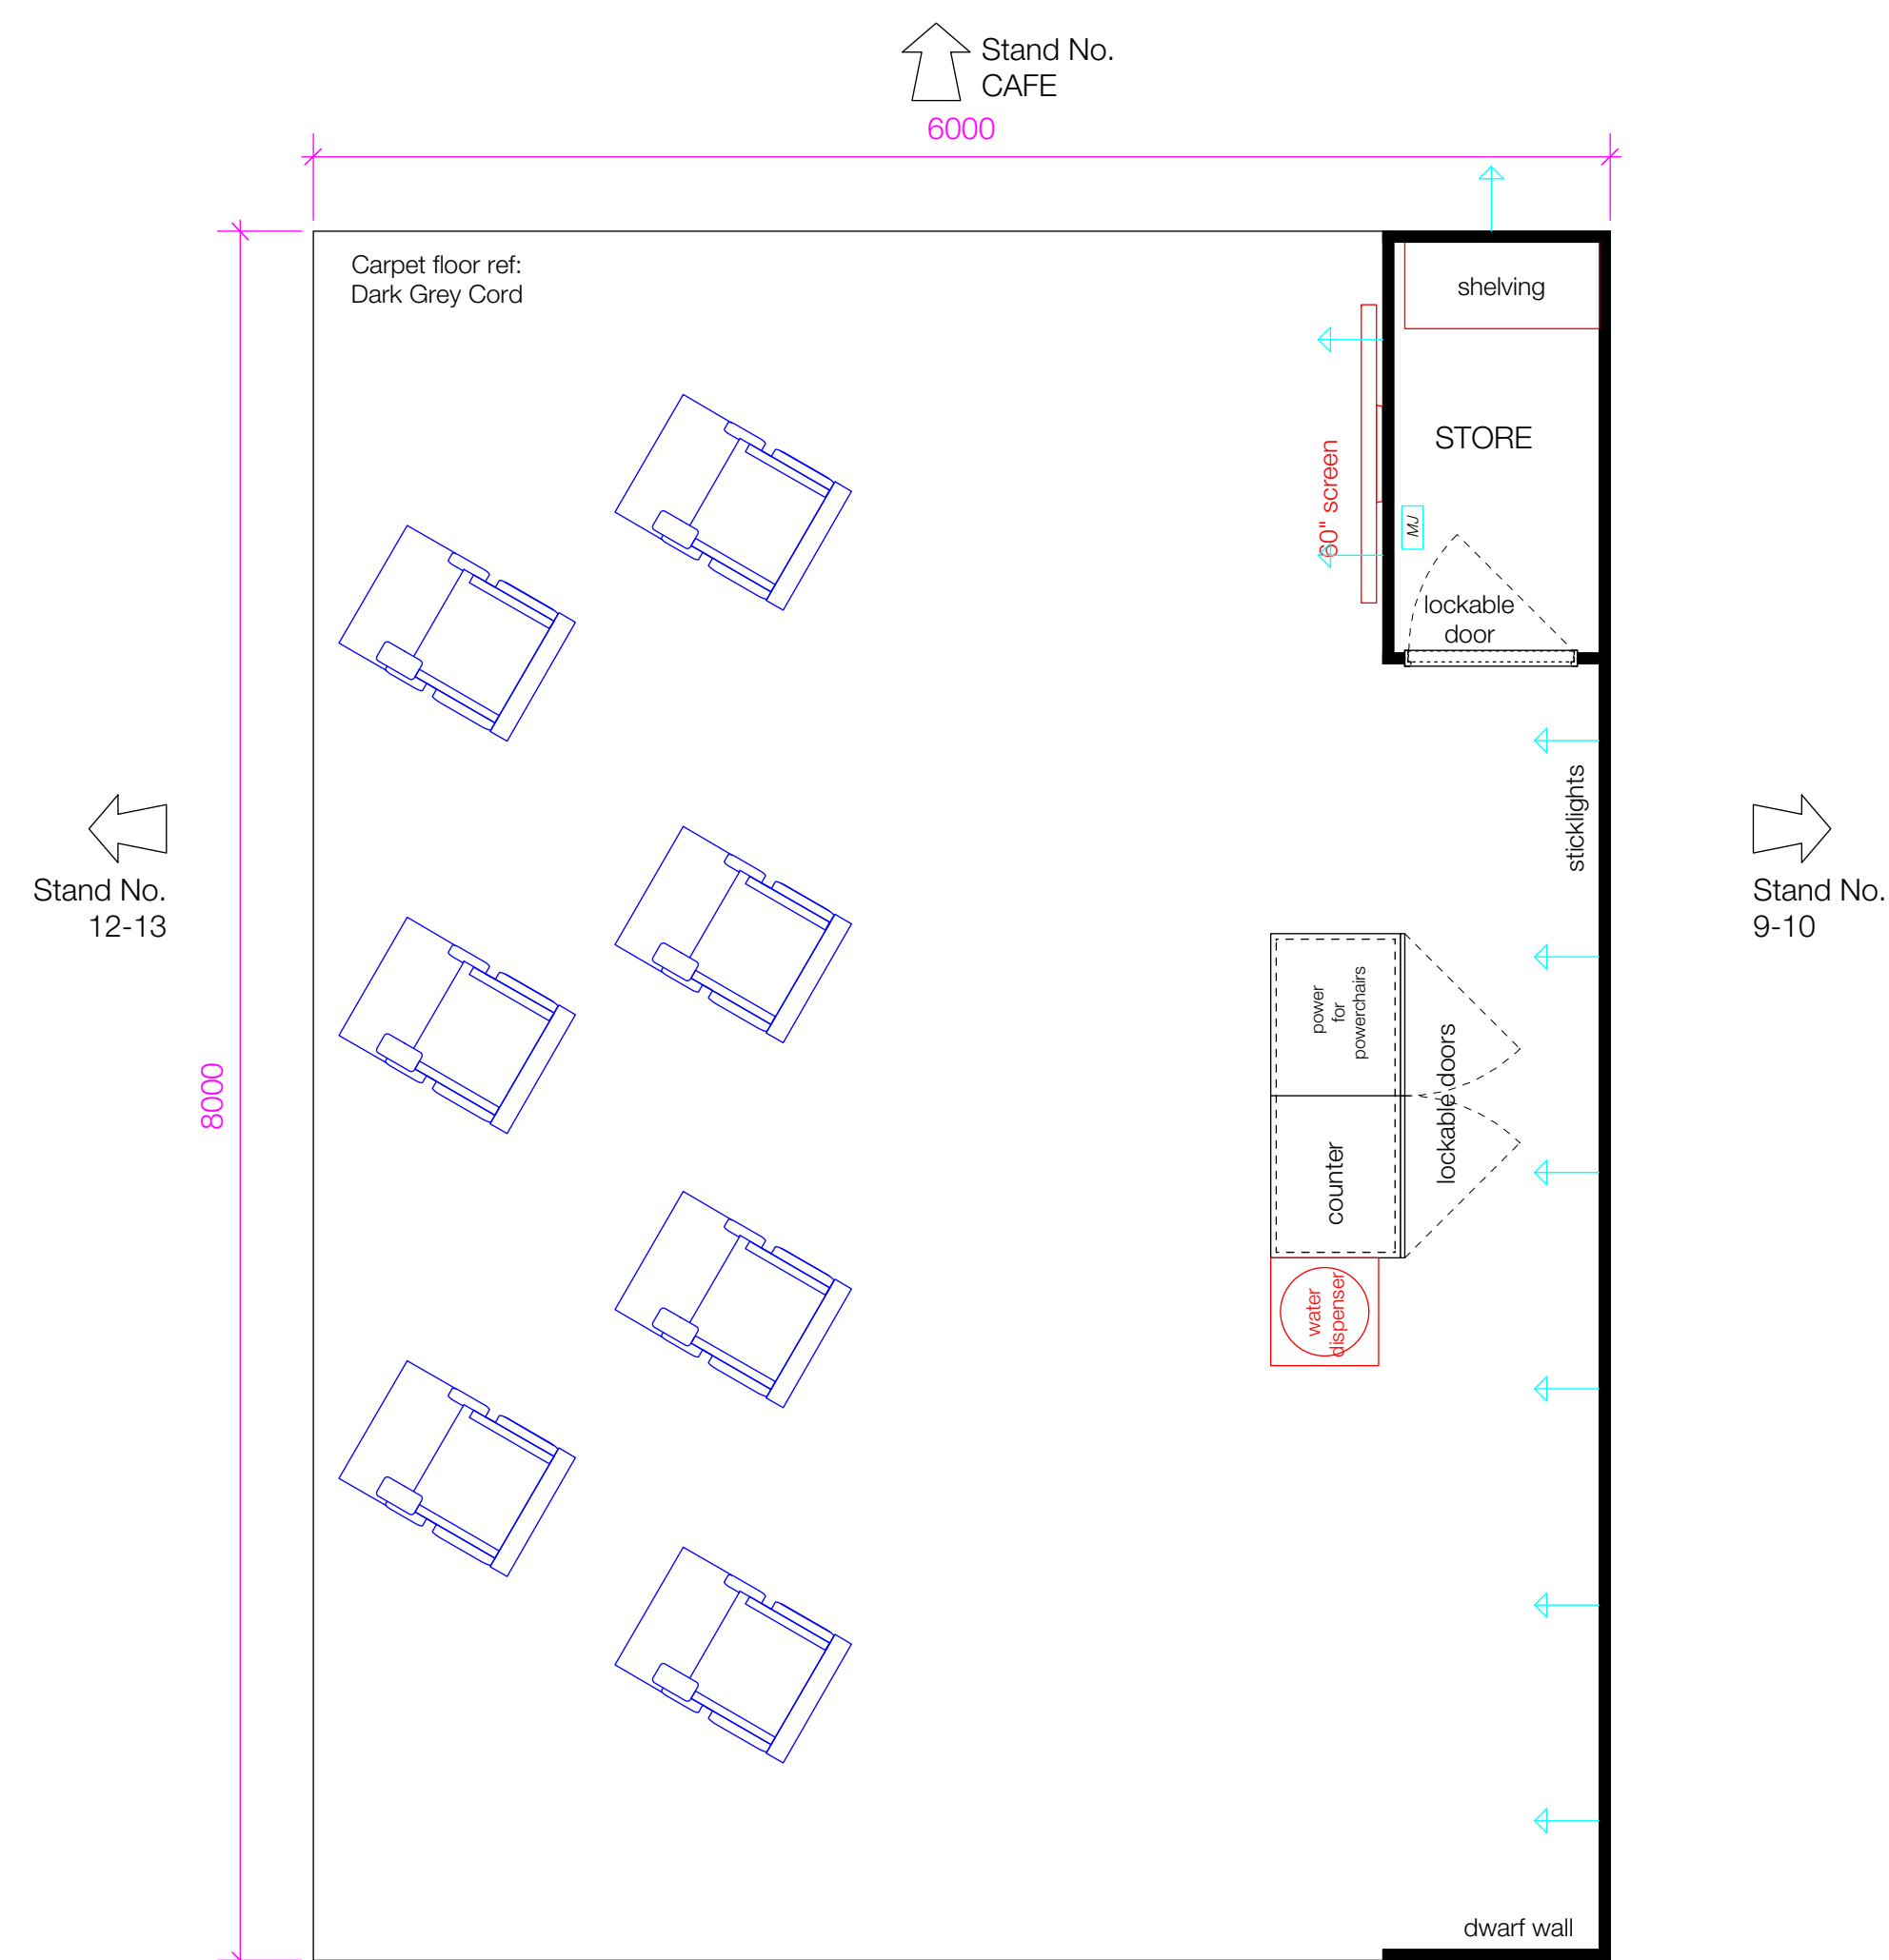


PLAN VIEW



Stand No.  
3-4

MAIN  
ENTRANCE

Note: Stand design subject to change after confirmation of stand size, position, rules and regulations

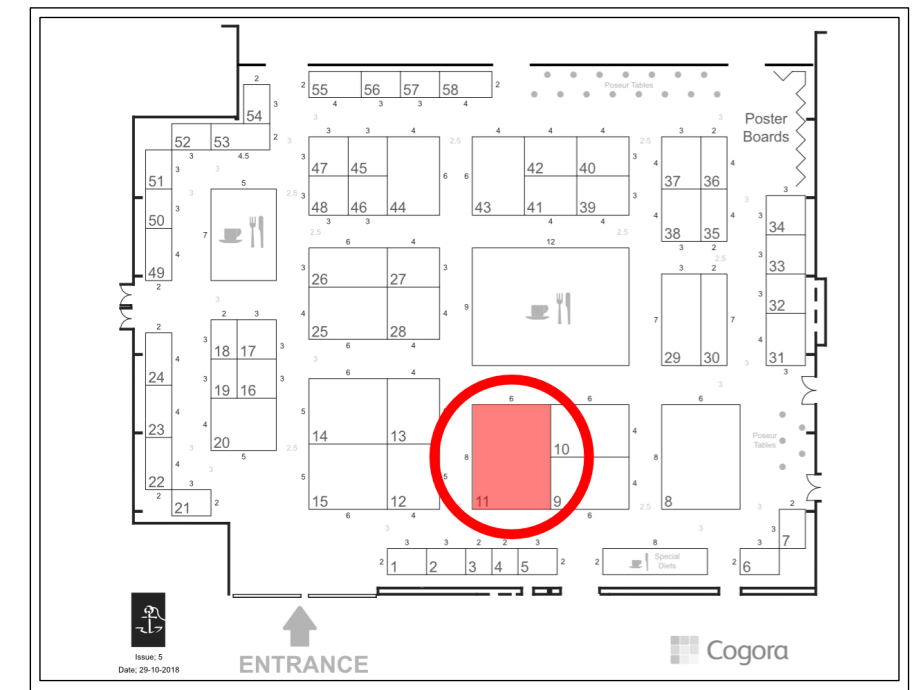

HALL PLAN / STAND ORIENTATION

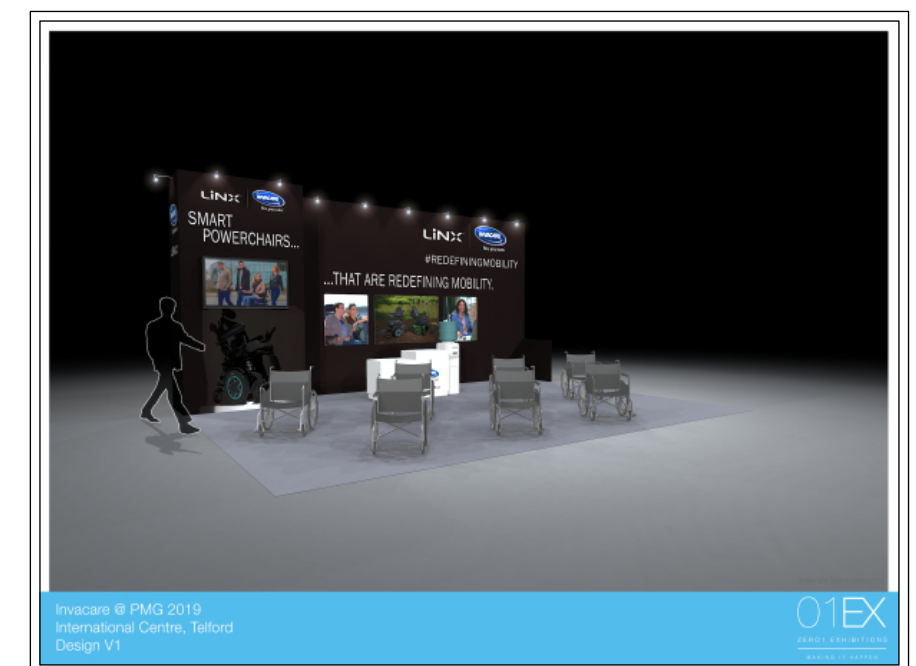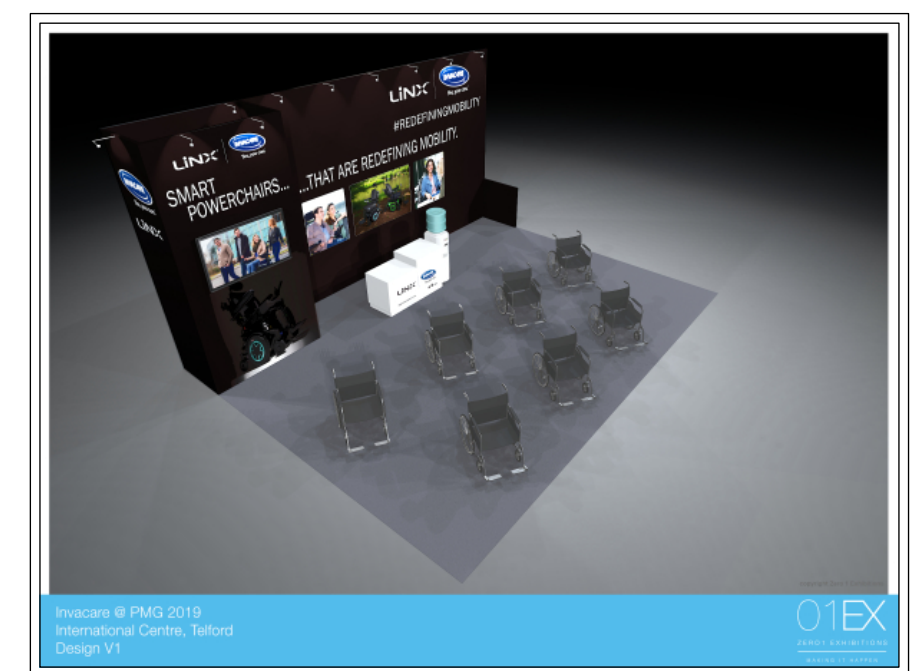

VISUALS (reference only)

Tolerances - general. Dimensions up to 3000mm + or - 5mm unless specific tolerances identified.  
Copyright © Zero 1 Exhibitions Ltd. All rights reserved. No use, adaptation or imitation without prior written permission

|                |                                  |               |
|----------------|----------------------------------|---------------|
| Client:        | INVACARE                         |               |
| Venue/show:    | INTERNATIONAL CENTRE TELFORD/PMG |               |
| Stand/hall no: | 11/HALL 3                        |               |
| Show dates:    | 15th - 17th JULY 2019            |               |
| Scale:         | 1:33.3 @ A1                      |               |
| Job no:        | 497                              |               |
| Version:       | V1(11/06/18)                     | Drawn by: M.I |
| Amendments:    |                                  |               |
| Version        | Date                             | Changes       |
|                |                                  |               |
|                |                                  |               |
|                |                                  |               |
|                |                                  |               |

**01EX**

ZERO 1 EXHIBITIONS

MAKING IT HAPPEN

UNIT 1 Bescot Crescent,  
Walsall, West Midlands  
WS1 4DL  
Tel: +44 (0)1922 635853  
Fax: +44 (0)1922 635795  
Email: info@01ex.com  
Website: www.01ex.co.uk